



Rev.	Date	Description
D	24.05.24	ISSUE FOR INFORMATION
C	14.05.24	ISSUE FOR INFORMATION
B	20.12.23	ISSUE FOR INFORMATION
A	06.12.23	ISSUE FOR INFORMATION

parametric +61 8 9322 5344
www.parametric.com.au

PARTNERING WITH
ARCFORMAIS
CLIENT

PROJECT
CLAREMONT YACHT CLUB RENOVATIONS

CLAREMONT YACHT CLUB
4 Victoria Ave, Claremont WA 6010

DRAWING TITLE
GA PLAN - GROUND LEVEL EXISTING & DEMO
A02 GA PLANS

SCALE @ A1
1 : 100

DRAWN BY
JP

CHECKED BY
SM

STATUS
ISSUE FOR INFORMATION


PROJECT No.
23025

DRAWING No.
A02.00

REVISION
D

1
A04.00
GROUND LEVEL - EXISTING AND DEMO
1 : 100

100mm
50mm
20mm

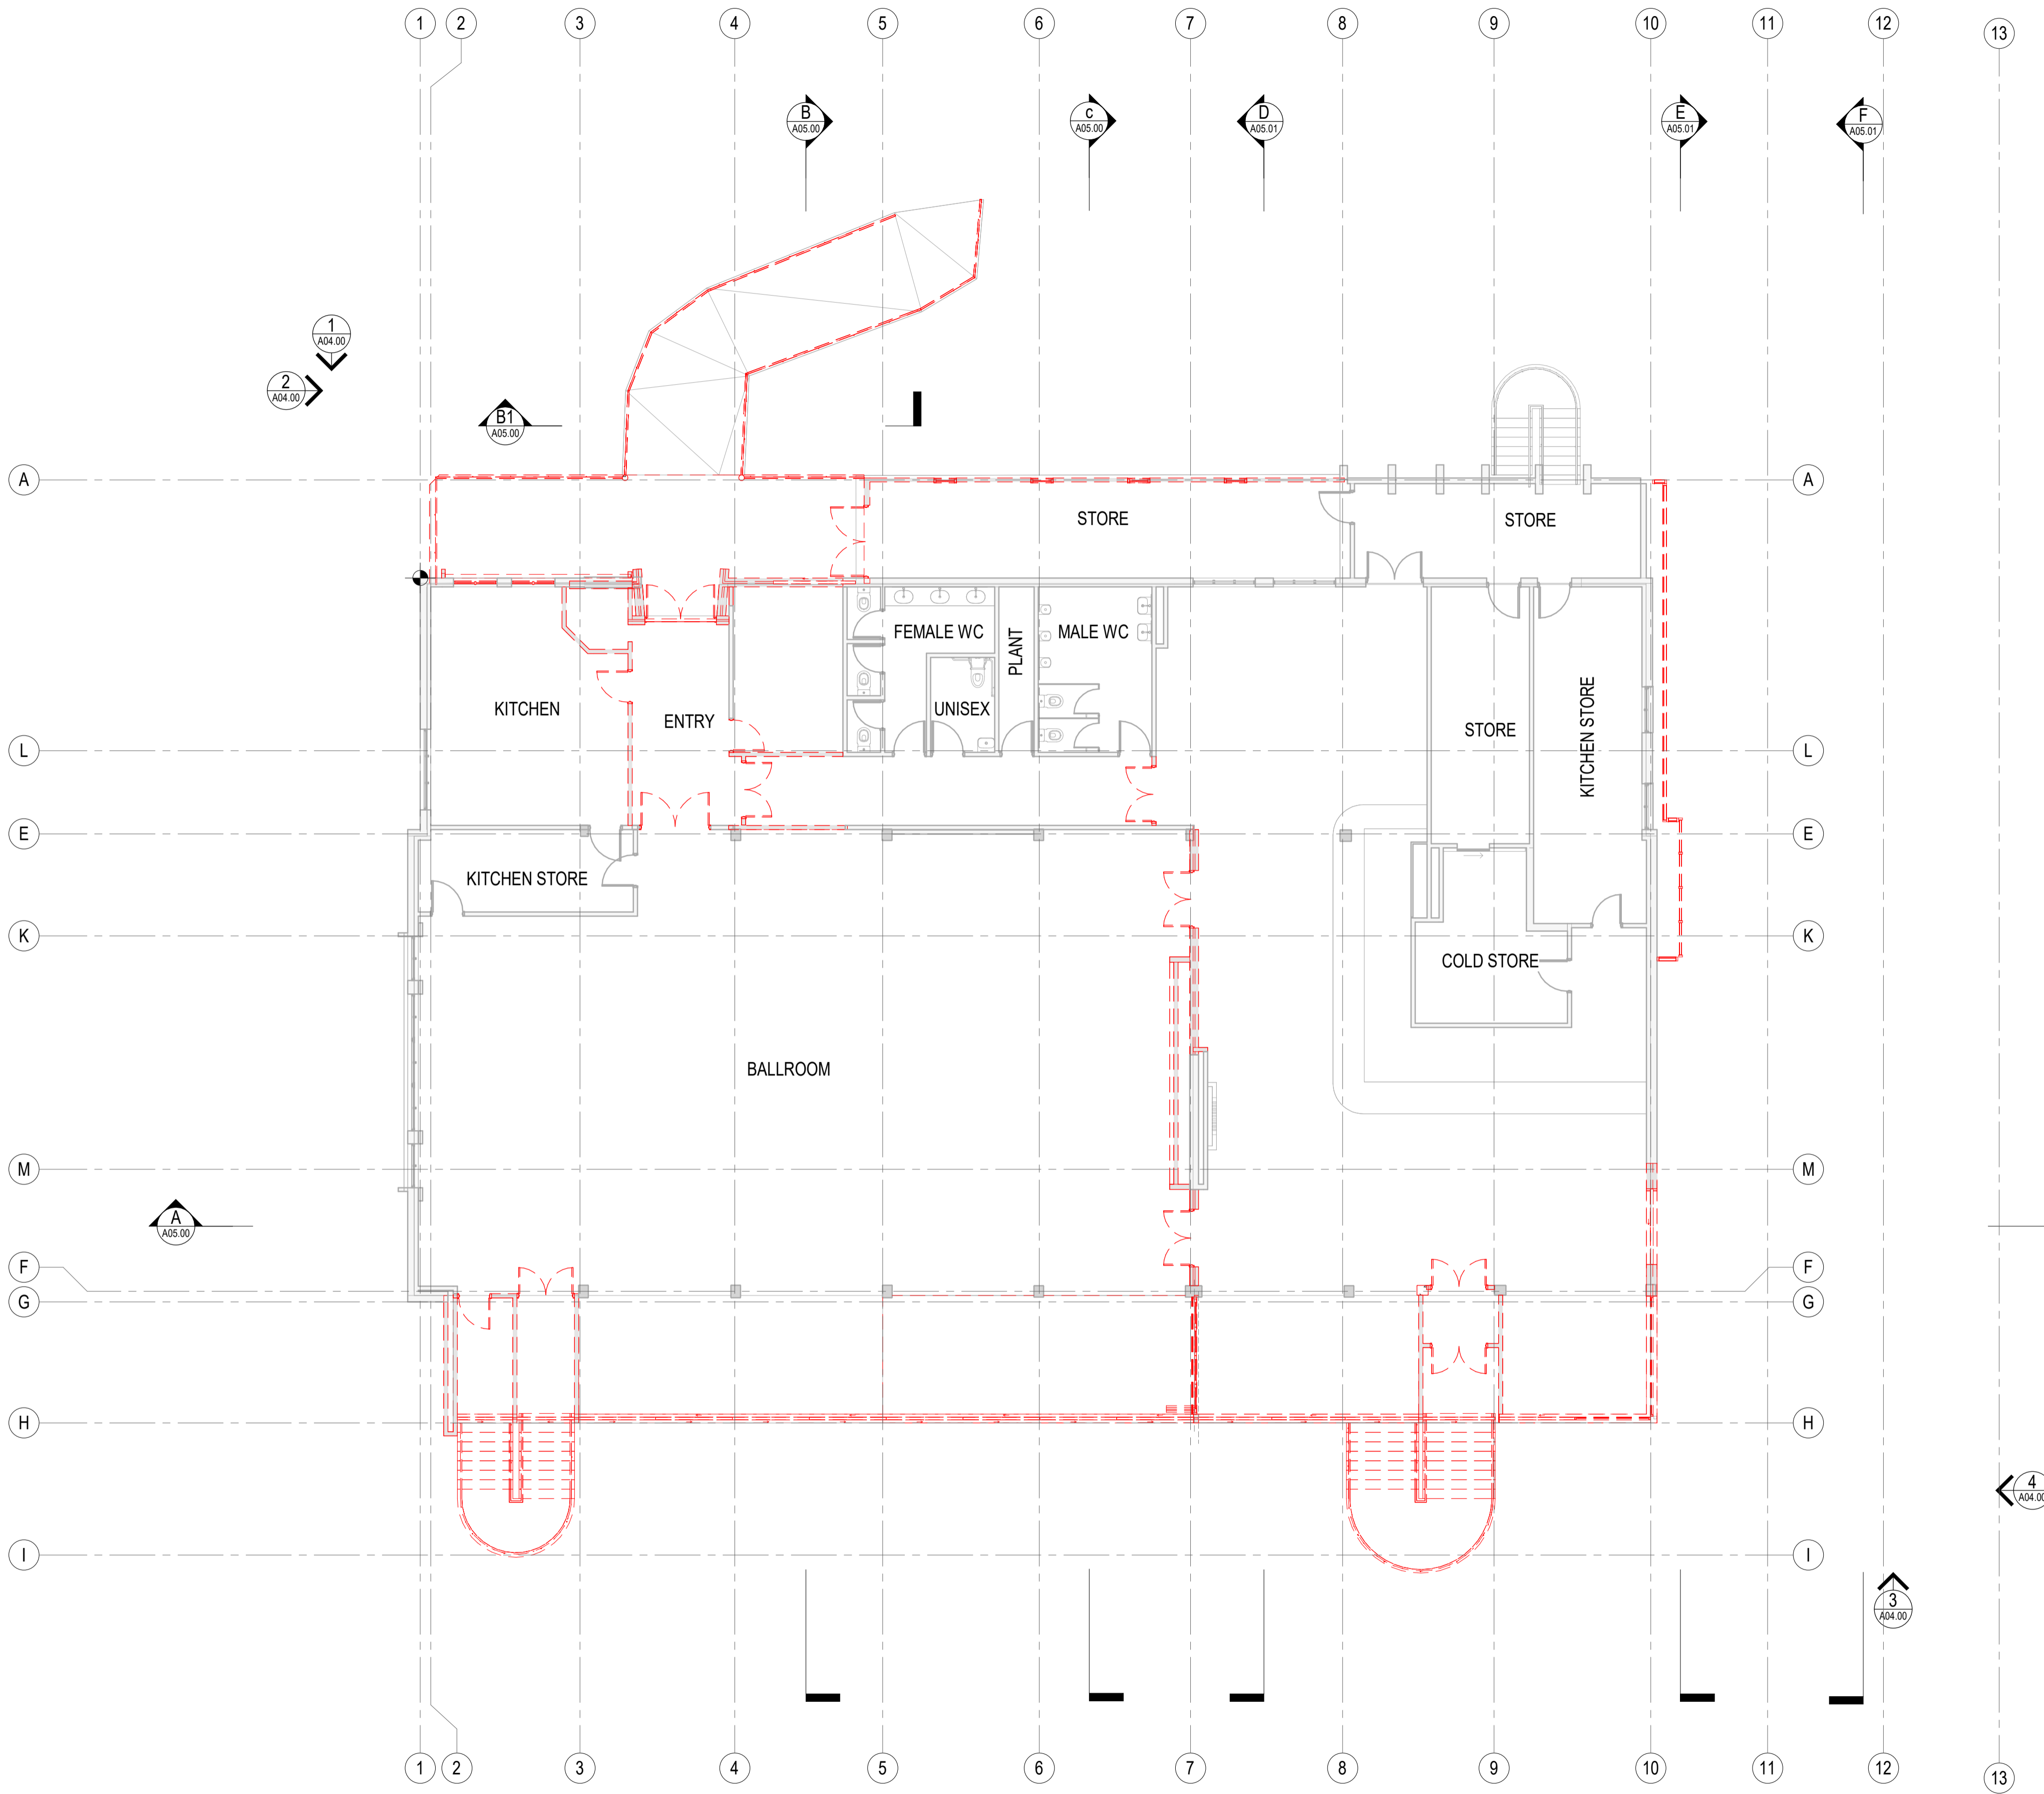

1 FIRST FLOOR EXISTING & DEMO
A04.00
1:100

Rev.	Date	Description
D	24.05.24	ISSUE FOR INFORMATION
C	14.05.24	ISSUE FOR INFORMATION
B	20.12.23	ISSUE FOR INFORMATION
A	06.12.23	ISSUE FOR INFORMATION

parametric +61 8 9322 5344
www.parametric.com.au

PARTNERING WITH
ARCFORMIS
CLIENT

PROJECT
CLAREMONT YACHT CLUB RENOVATIONS


CLAREMONT YACHT CLUB
4 Victoria Ave, Claremont WA 6010

DRAWING TITLE
GA PLAN - LEVEL 1 EXISTING & DEMO
A02 GA PLANS

SCALE @ A1
1:100
DRAWN BY
JP
CHECKED BY
SM

STATUS
ISSUE FOR INFORMATION

PROJECT No.
23025
DRAWING No.
A02.01
REVISION
D

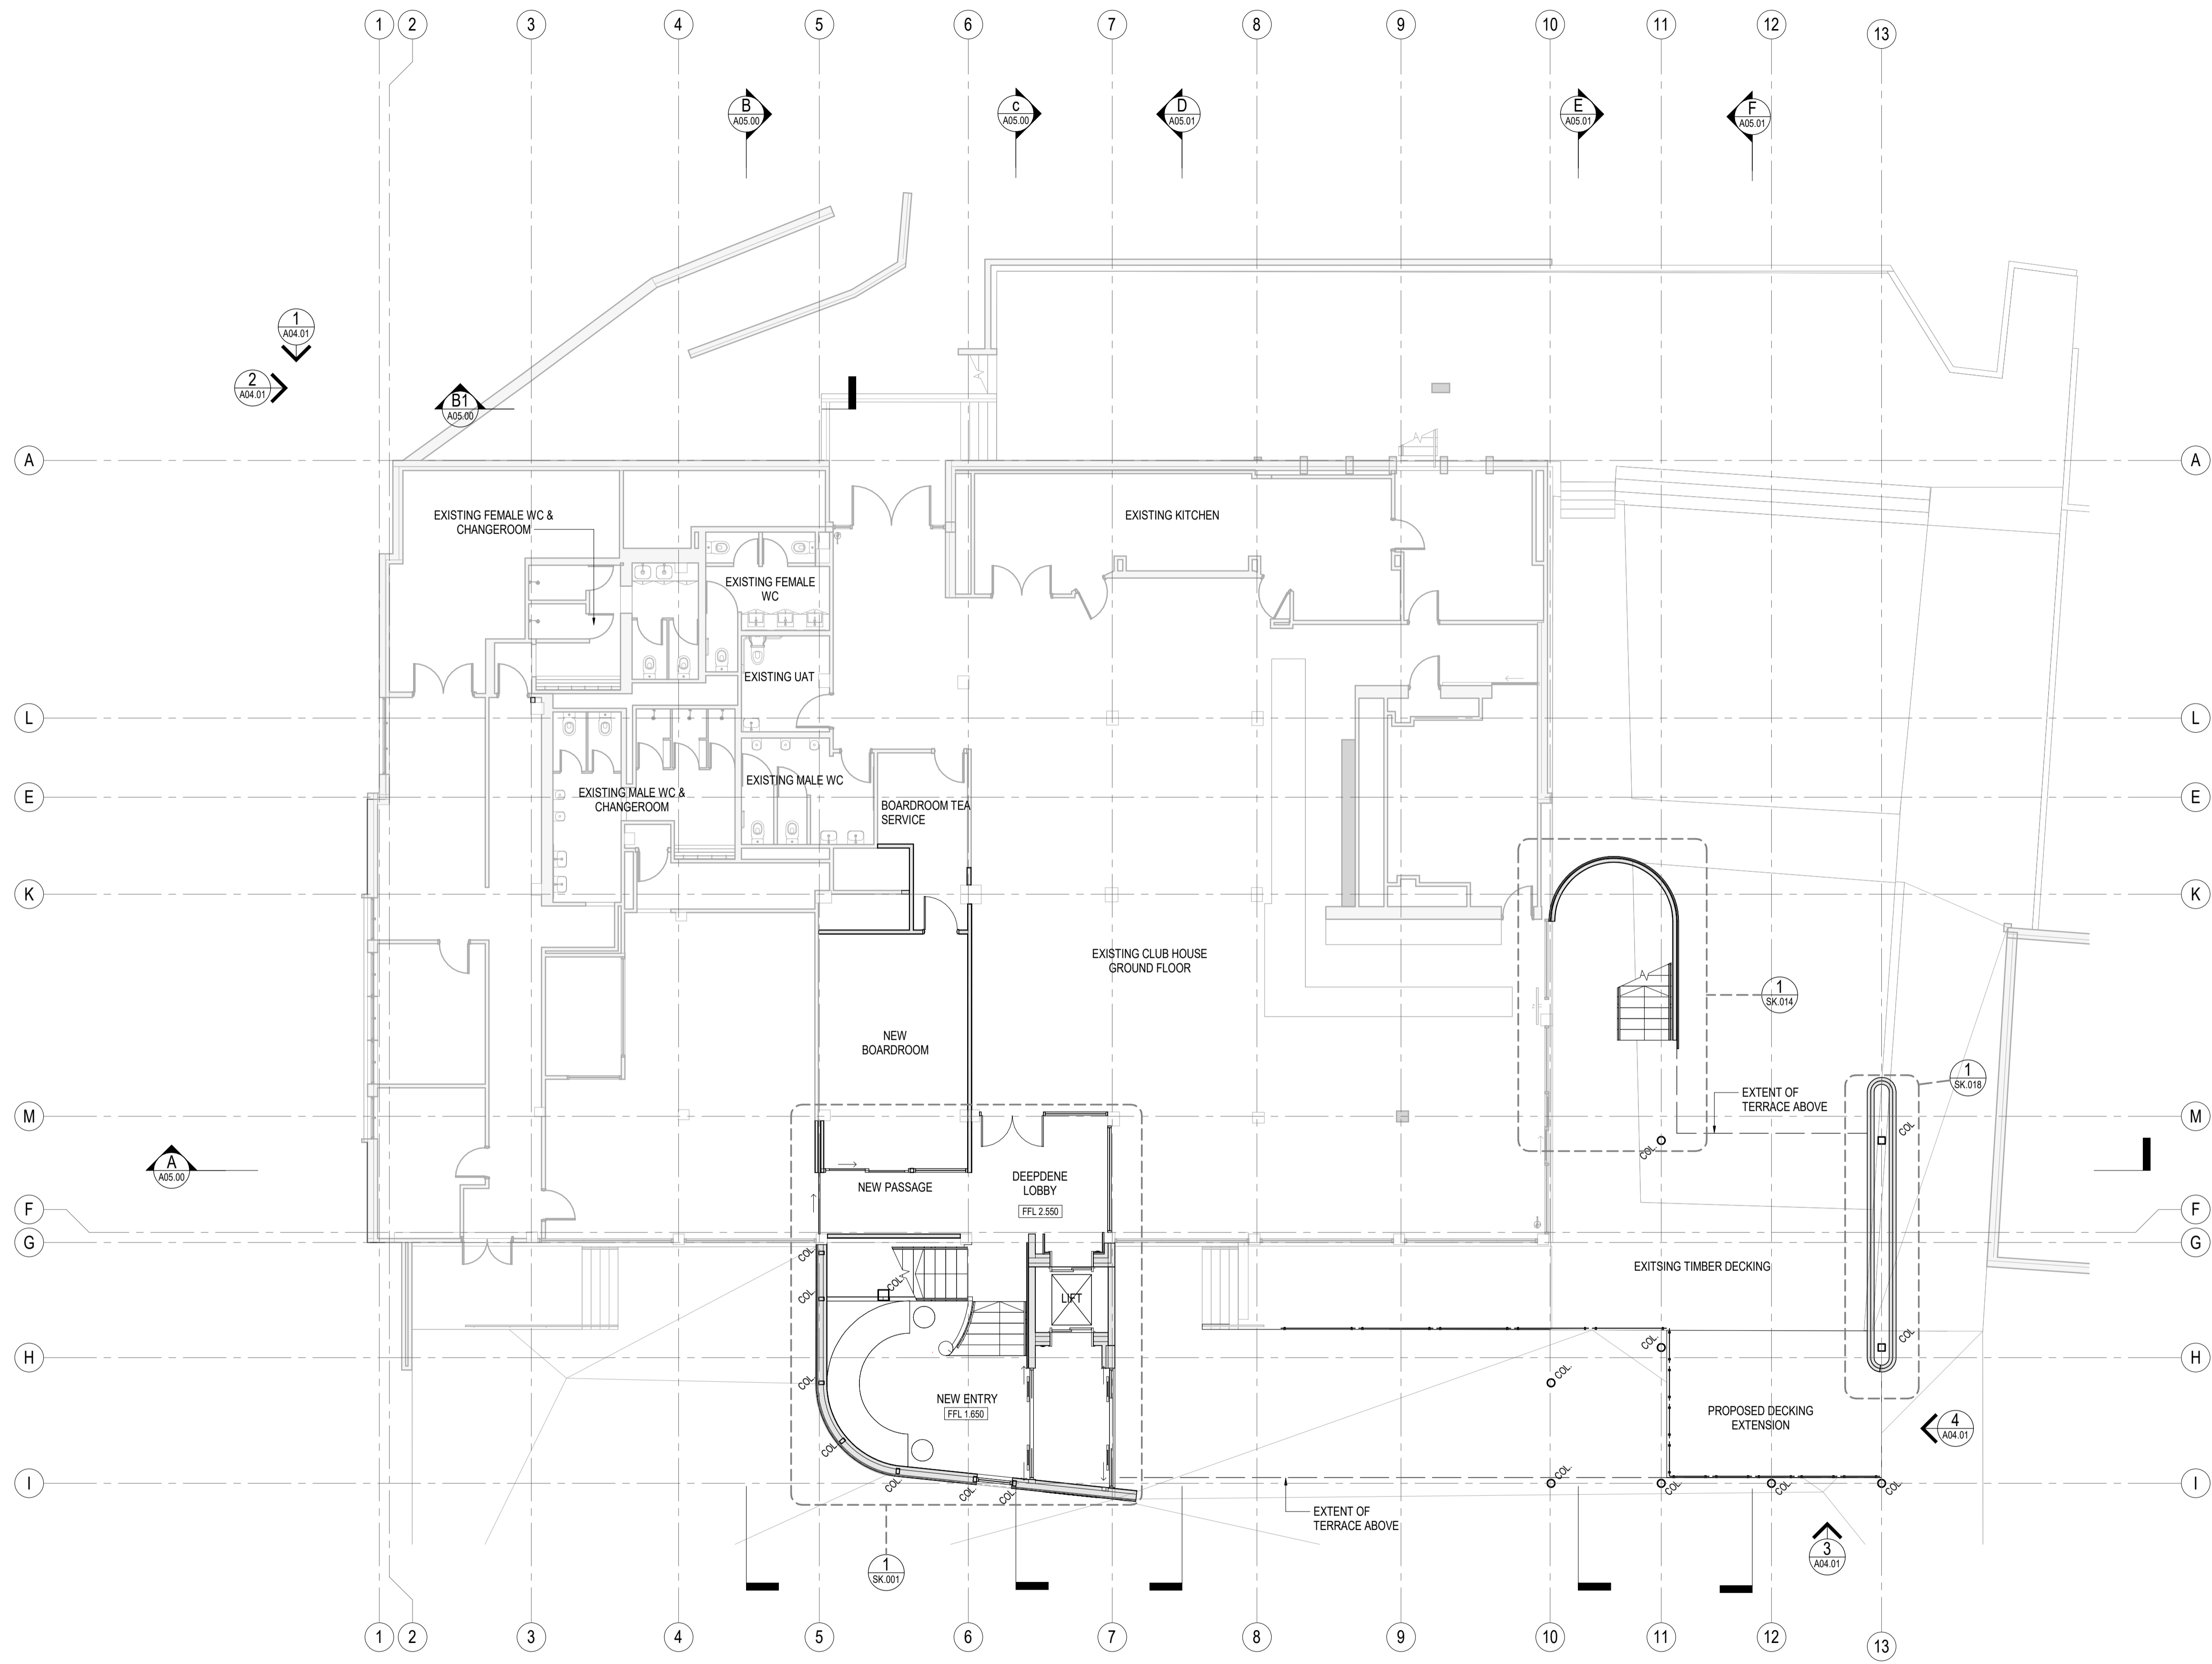

100mm
50mm
20mm

1 GROUND LEVEL
A04.00
1:100

D 24.05.24 ISSUE FOR INFORMATION
Rev. Date Description

parametric +61 8 9322 5344
www.parametric.com.au

PARTNERING WITH
ARCFORMAIS
CLIENT

PROJECT
CLAREMONT YACHT CLUB RENOVATIONS


CLAREMONT YACHT CLUB
4 Victoria Ave, Claremont WA 6010

DRAWING TITLE
GA PLAN - GROUND LEVEL
A02 GA PLANS

SCALE @ A1
1:100 DRAWN BY MS CHECKED BY SM

STATUS
ISSUE FOR INFORMATION

PROJECT No. 23025 DRAWING No. A02.02 REVISION D

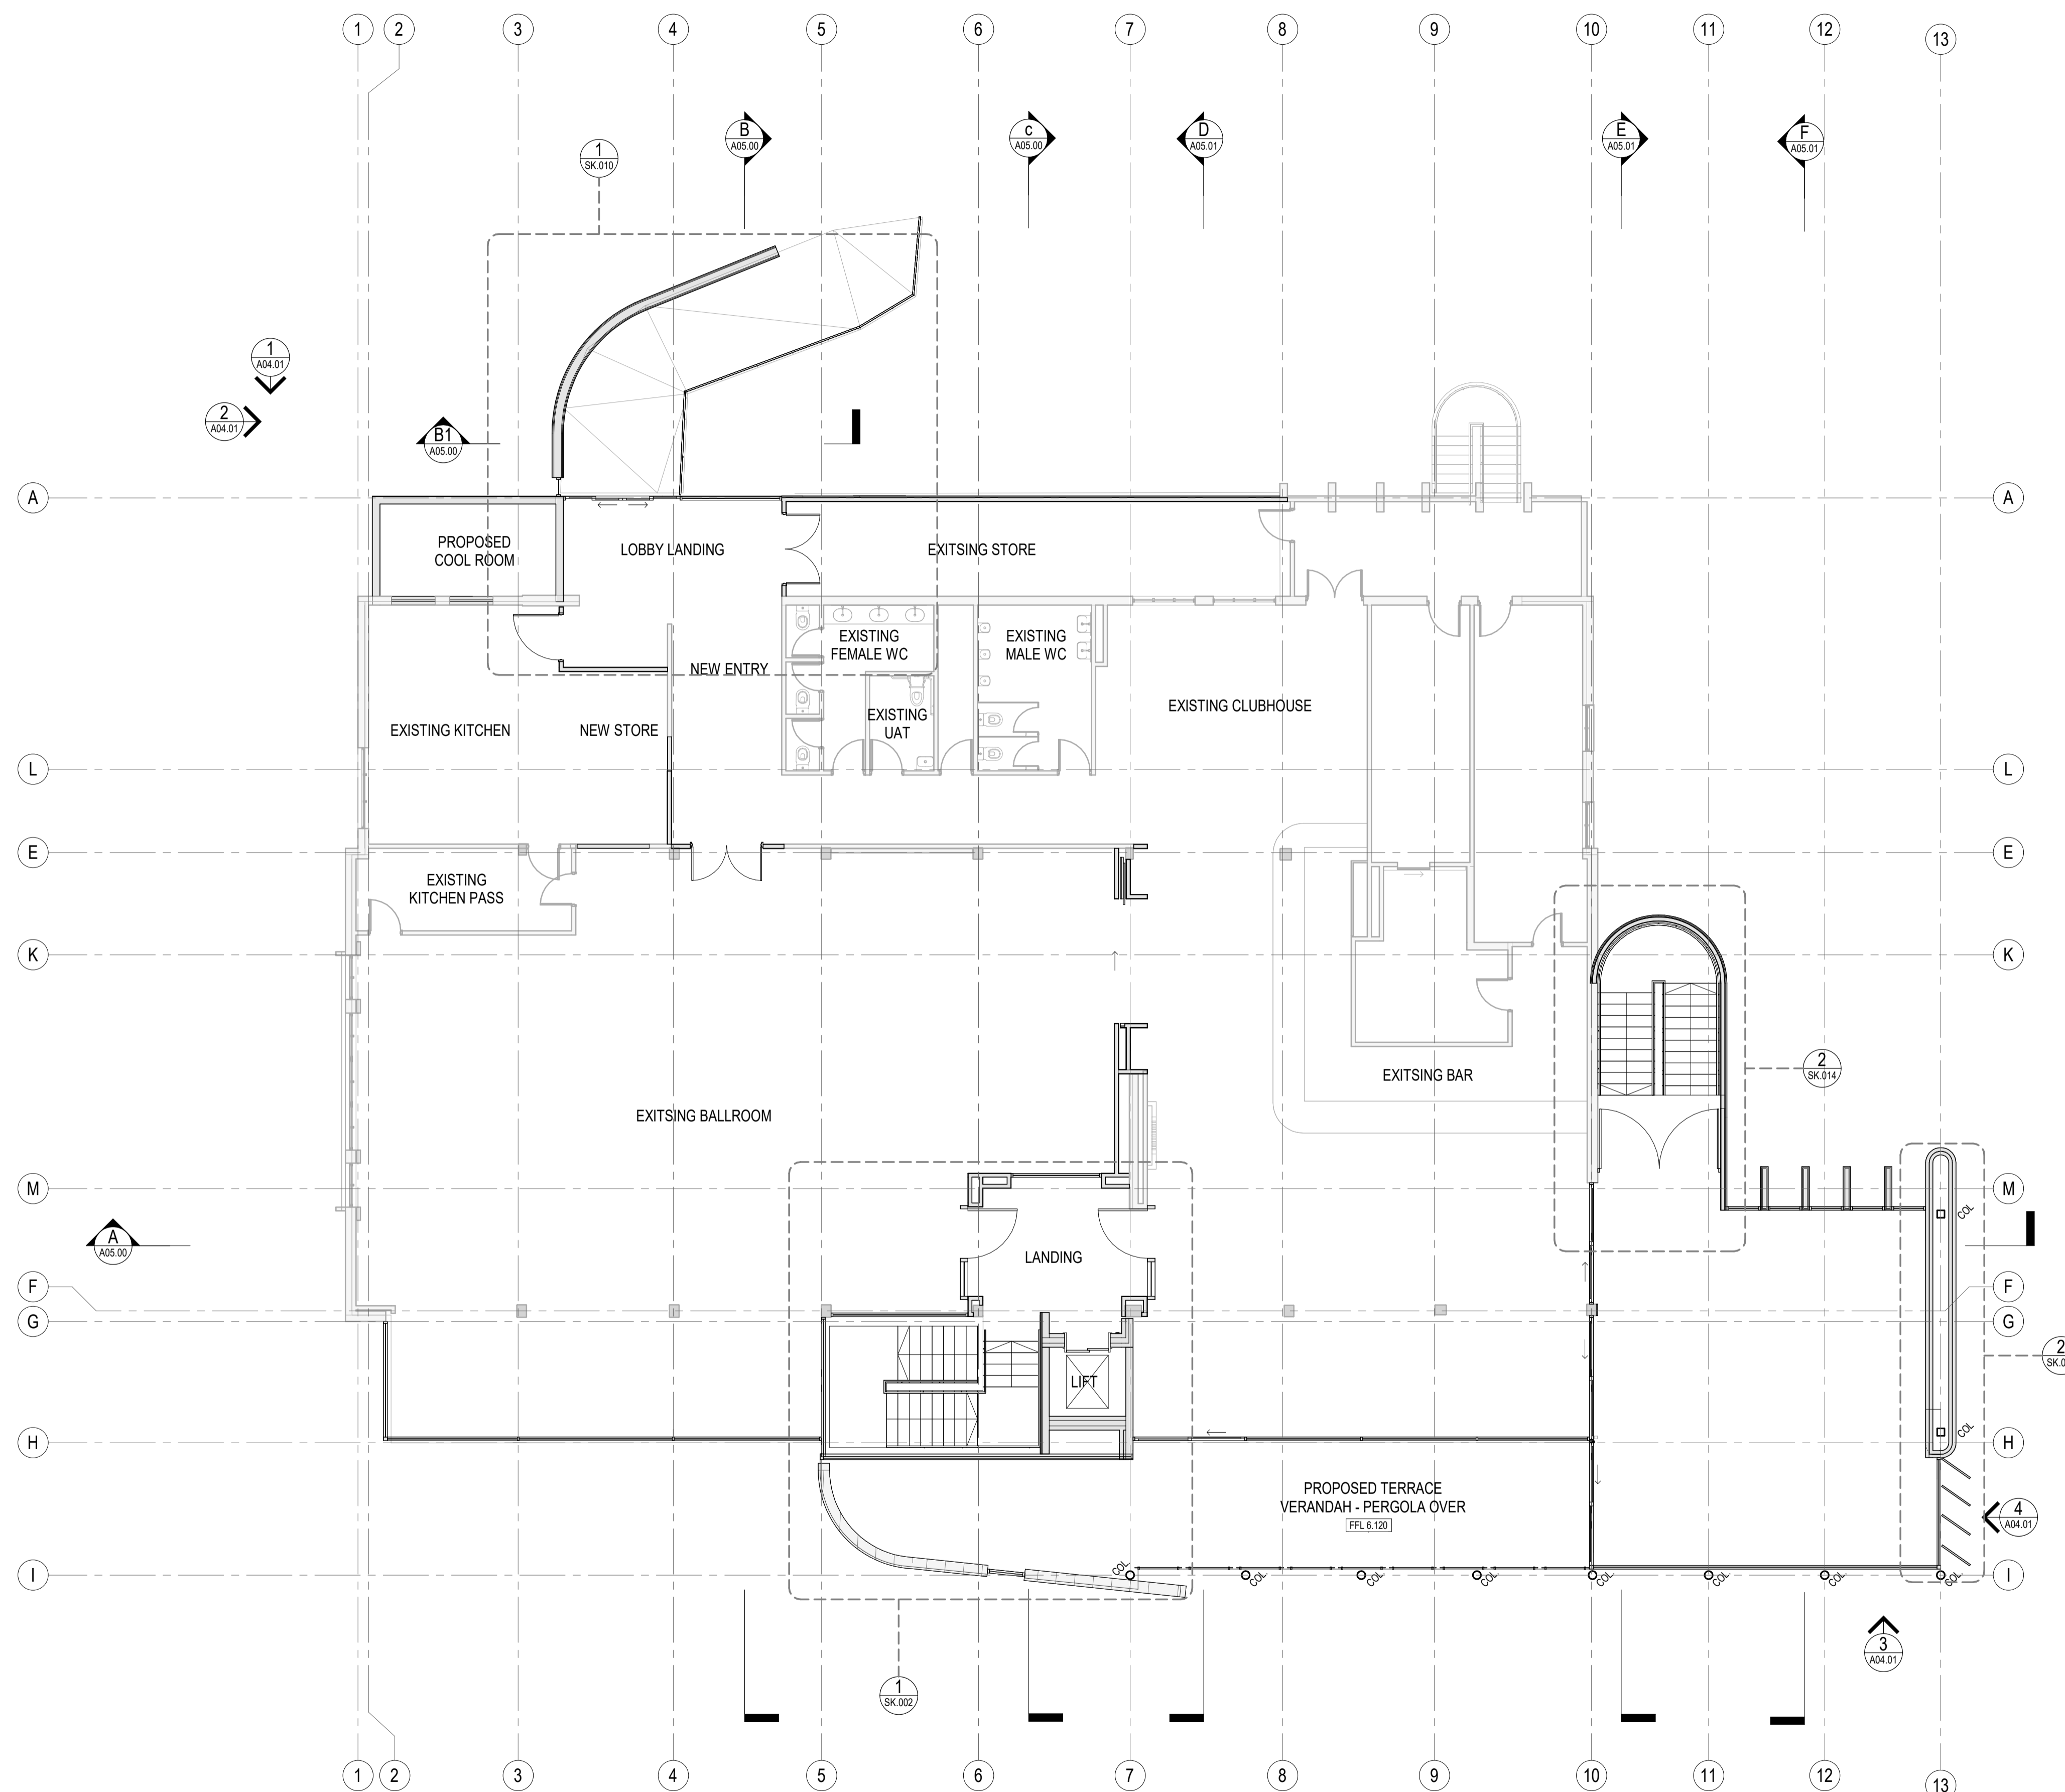

1 FIRST FLOOR LEVEL
A04.00 1:100

D 24.05.24 ISSUE FOR INFORMATION
Rev. Date Description

parametric +61 8 9322 5344
www.parametric.com.au

PARTNERING WITH
ARCFORMIS
CLIENT

PROJECT
CLAREMONT YACHT CLUB RENOVATIONS


CLAREMONT YACHT CLUB
4 Victoria Ave, Claremont WA 6010

DRAWING TITLE
GA PLAN - LEVEL 1
A02 GA PLANS


SCALE @ A1 1:100 DRAWN BY MS CHECKED BY PM

STATUS
ISSUE FOR INFORMATION


PROJECT No. 23025 DRAWING No. A02.03 REVISION D

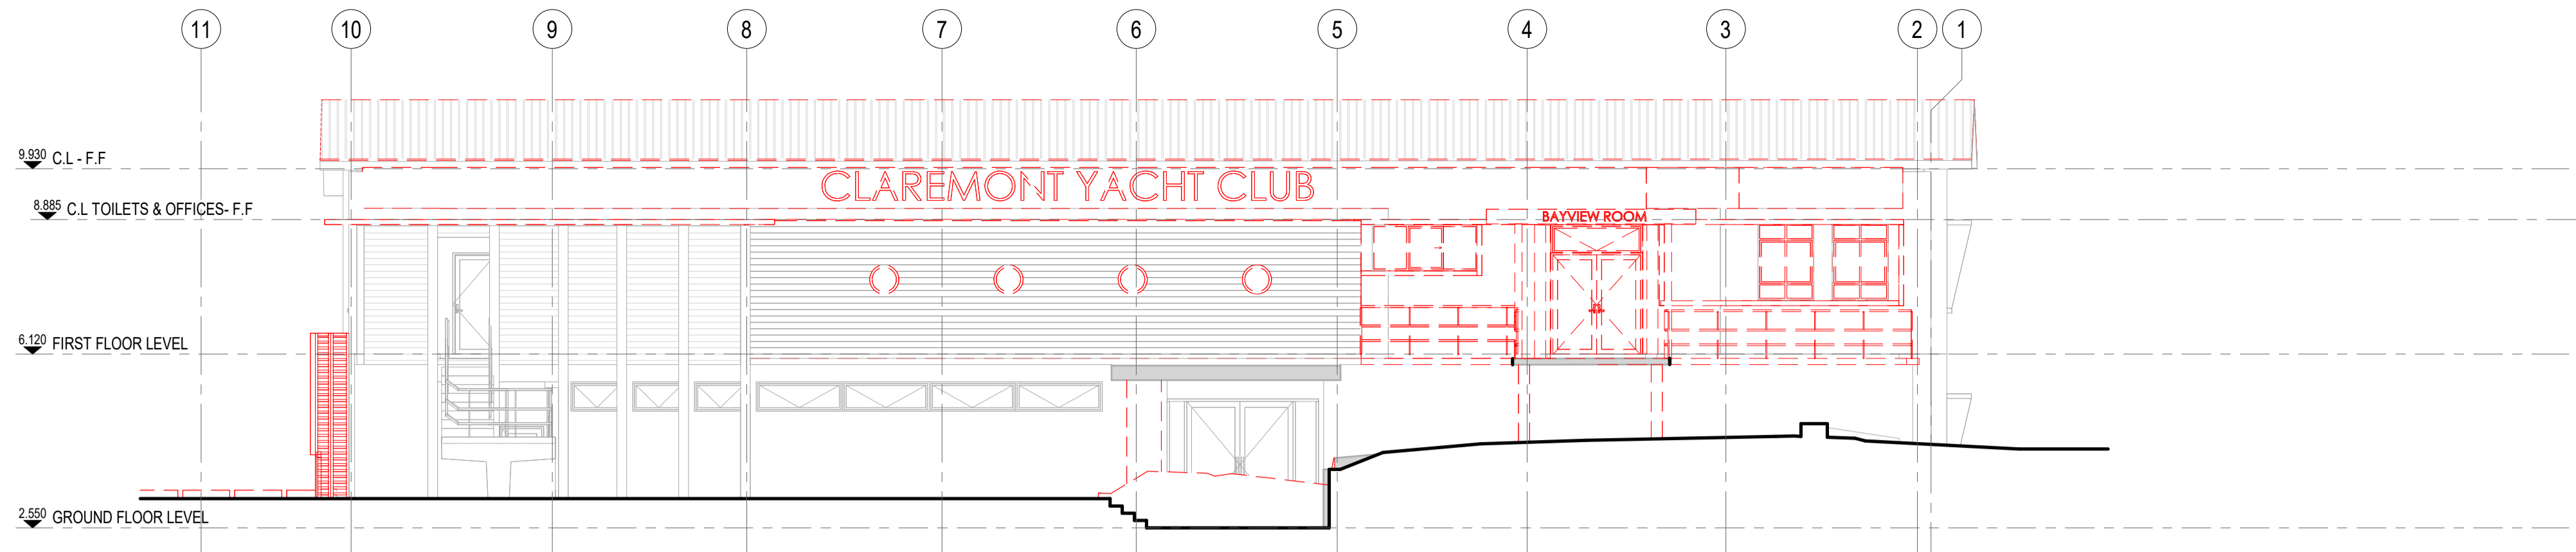


1 NORTH ELEVATION
A02.00
1:100

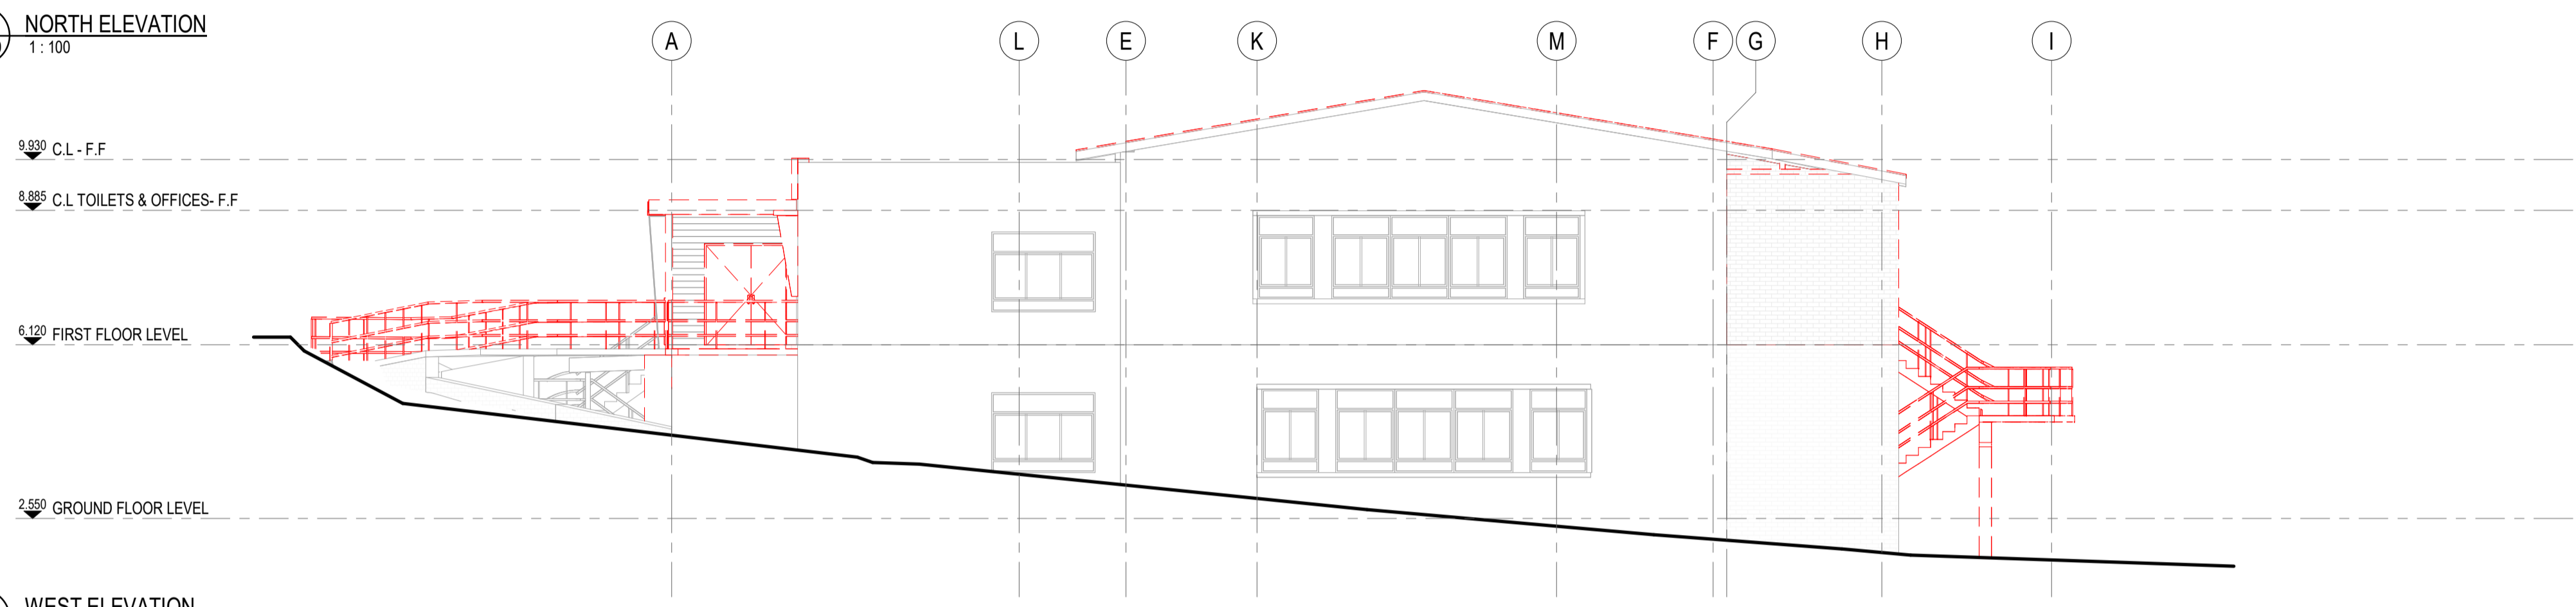

2 WEST ELEVATION
A02.00
1:100

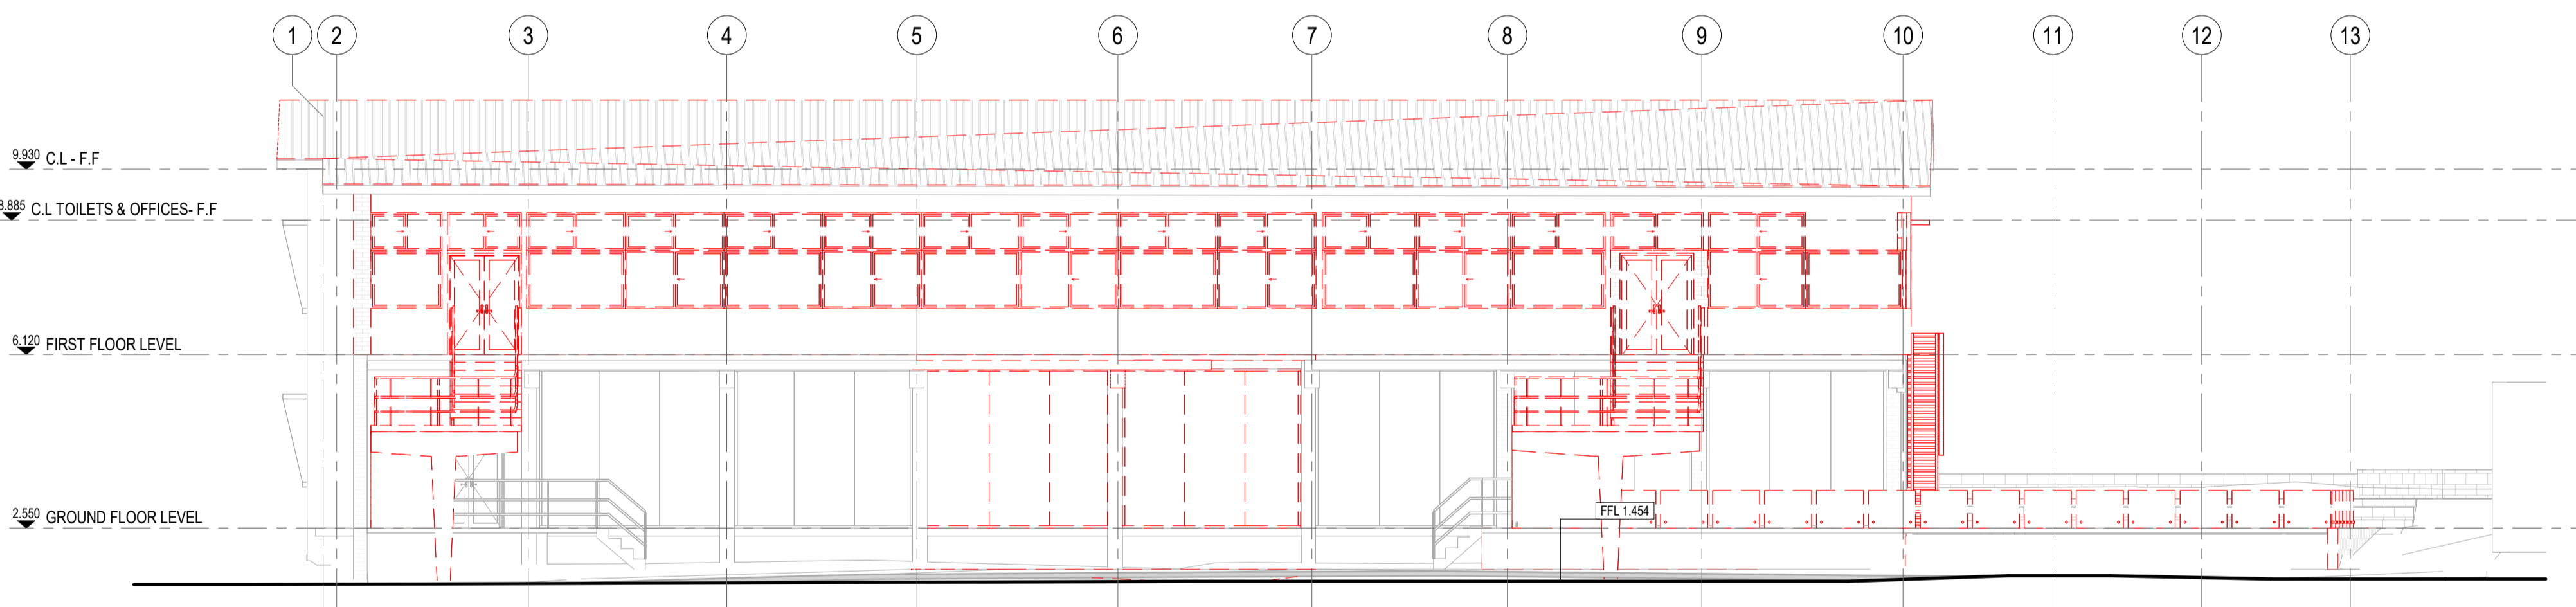

3 SOUTH ELEVATION
A02.00
1:100

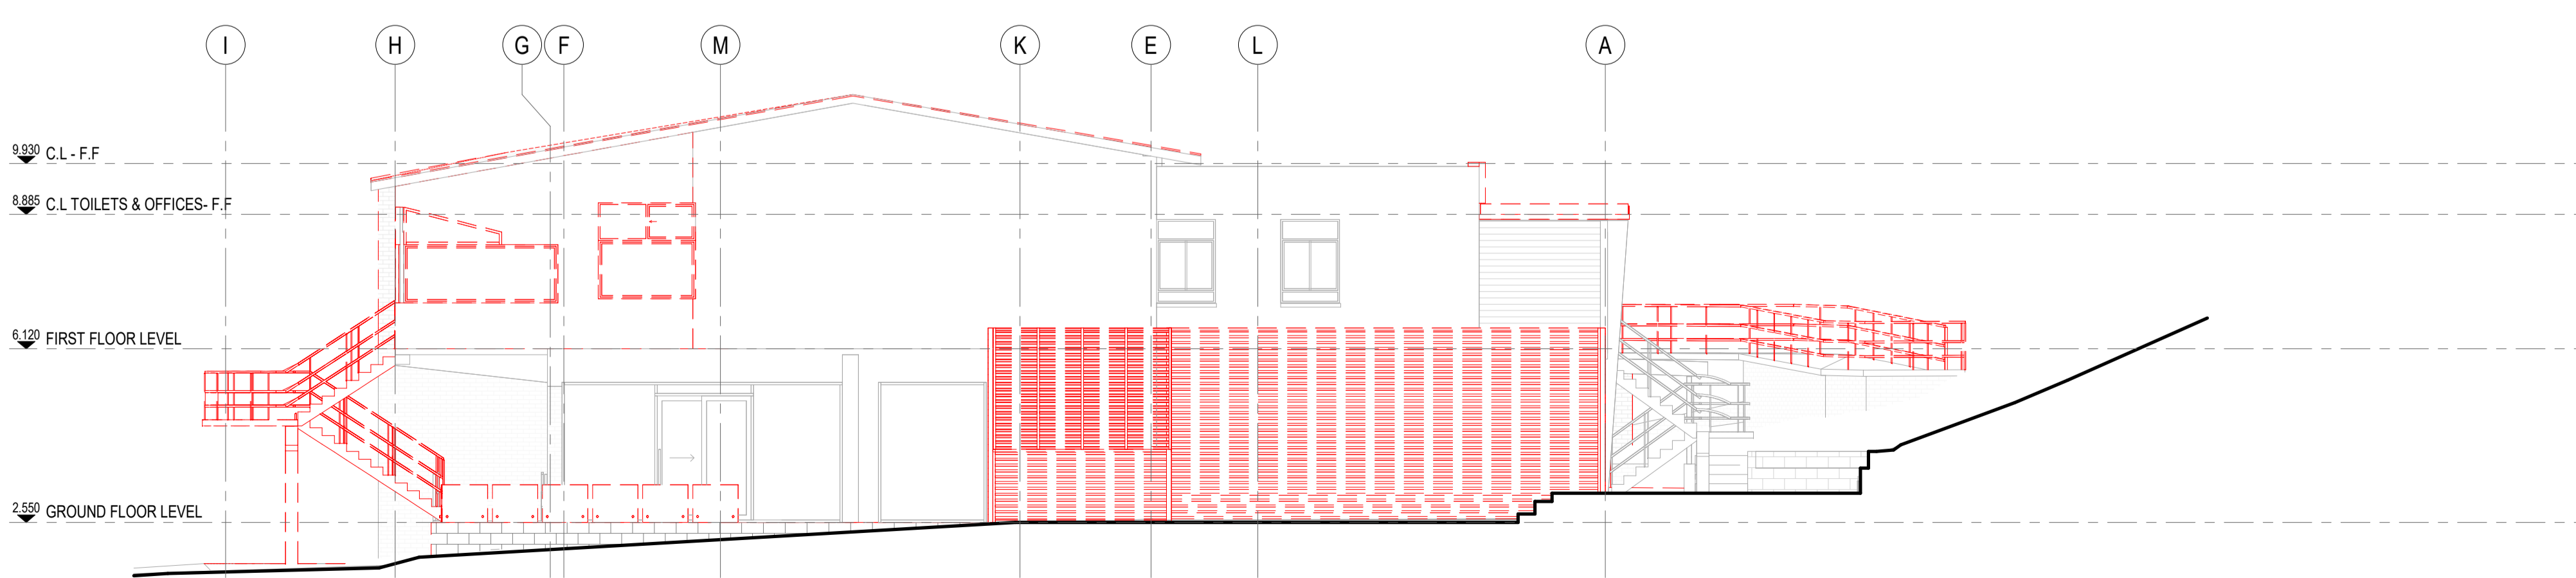

4 EAST ELEVATION
A02.00
1:100

Rev.	Date	Description
D	24.05.24	ISSUE FOR INFORMATION
A	06.12.23	ISSUE FOR INFORMATION

parametric +61 8 9322 5344
www.parametric.com.au

PARTNERING WITH
ARCFORMAIS
CLIENT

PROJECT
CLAREMONT YACHT CLUB RENOVATIONS
CLAREMONT YACHT CLUB
4 Victoria Ave, Claremont WA 6010


DRAWING TITLE
ELEVATIONS EXISTING AND DEMO
A04 ELEVATIONS

SCALE @ A1
1:100
DRAWN BY
JP
CHECKED BY
PM


STATUS
ISSUE FOR INFORMATION

PROJECT No.
23025
DRAWING No.
A04.00
REVISION
D


100mm
50mm
20mm

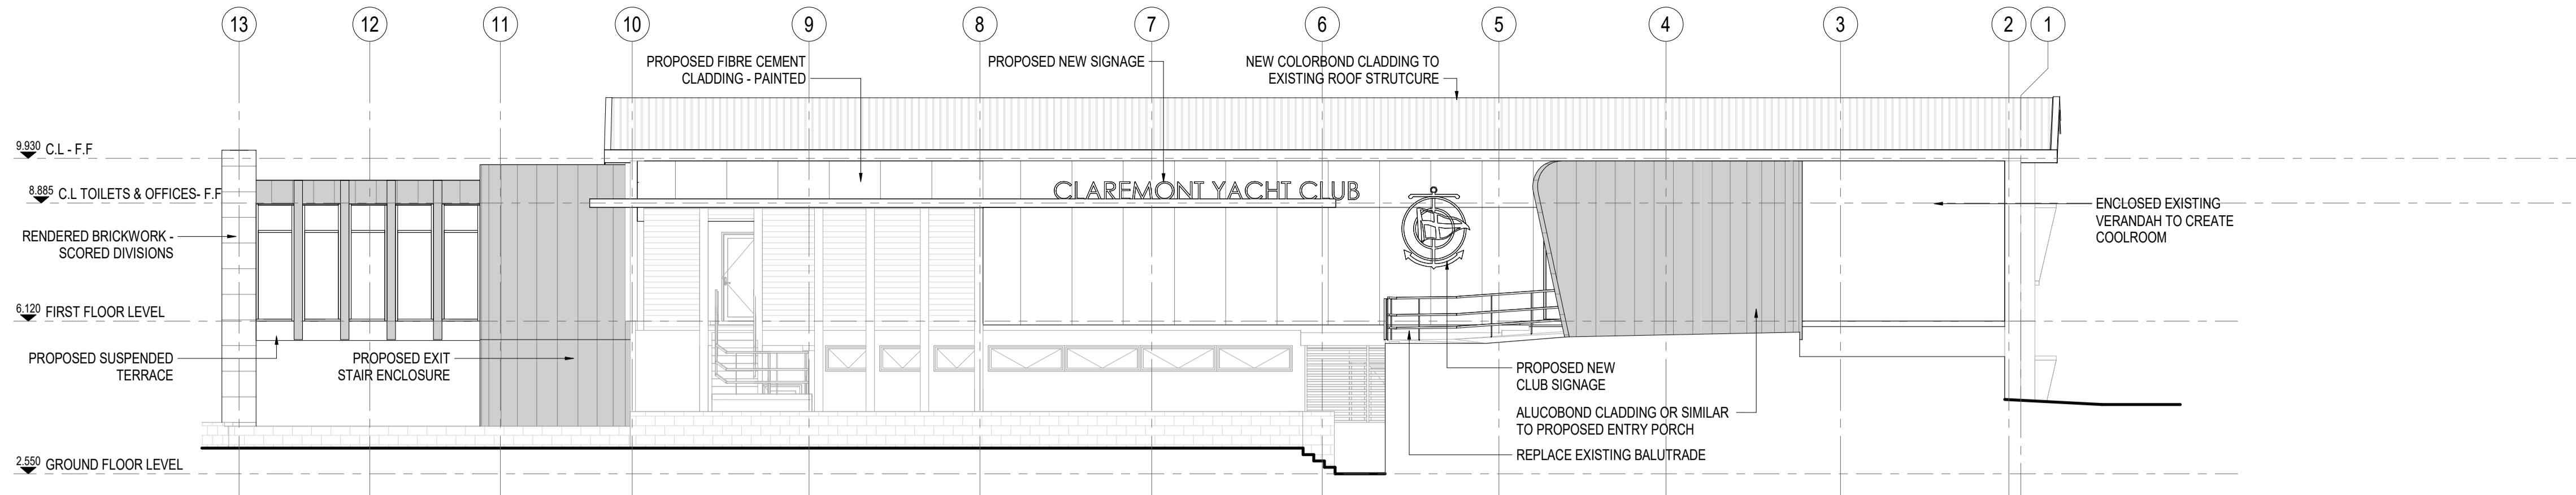


1 NORTH ELEVATION
A02.02
1: 100

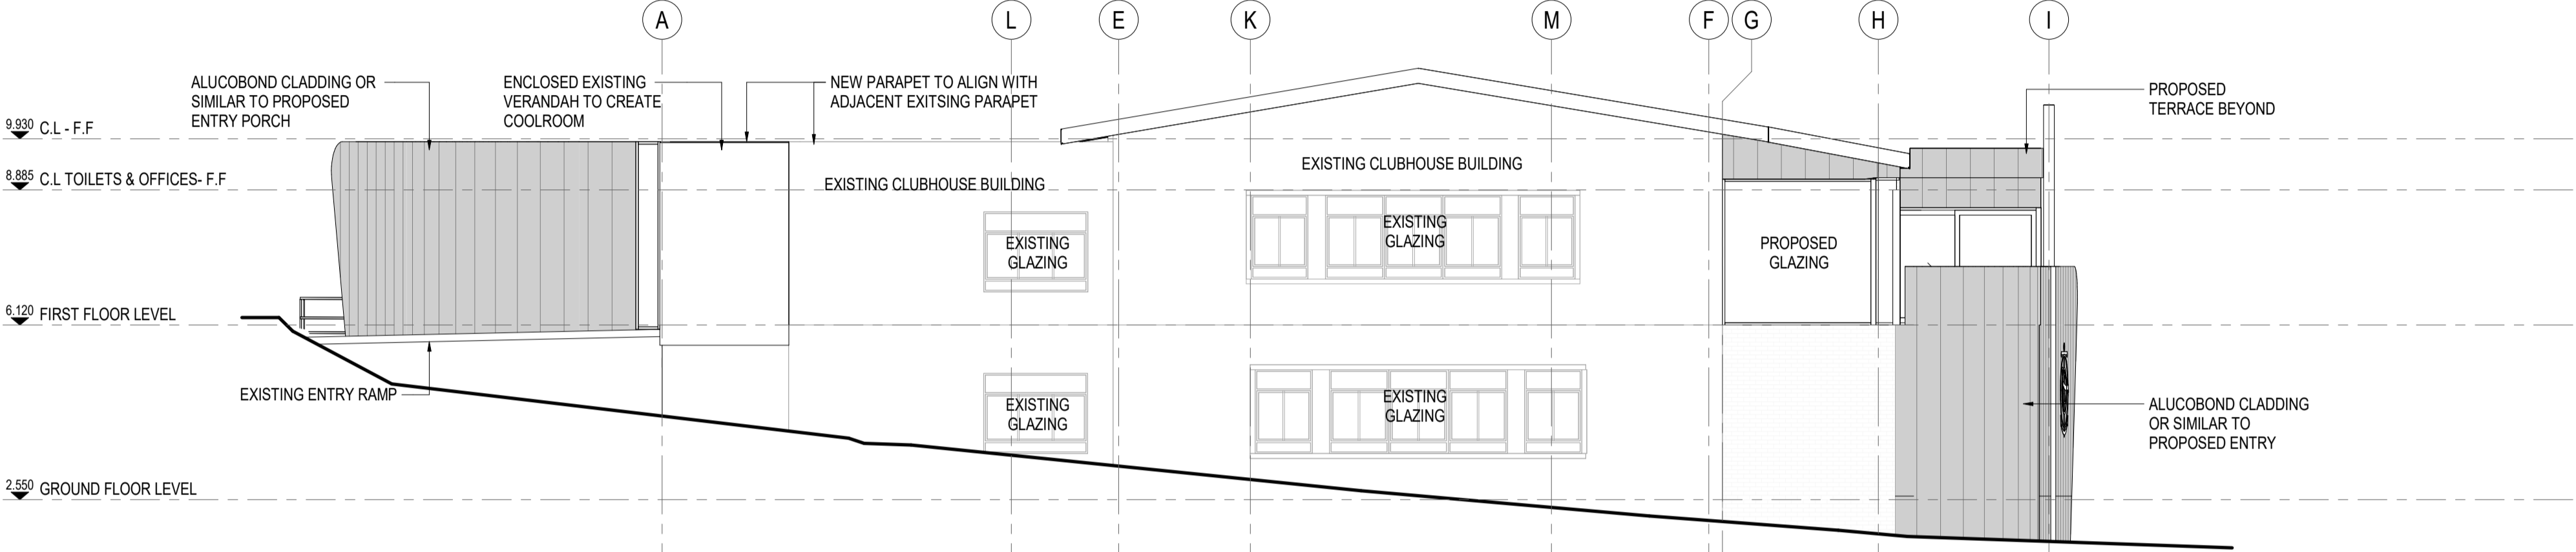

2 WEST ELEVATION
A02.02
1: 100

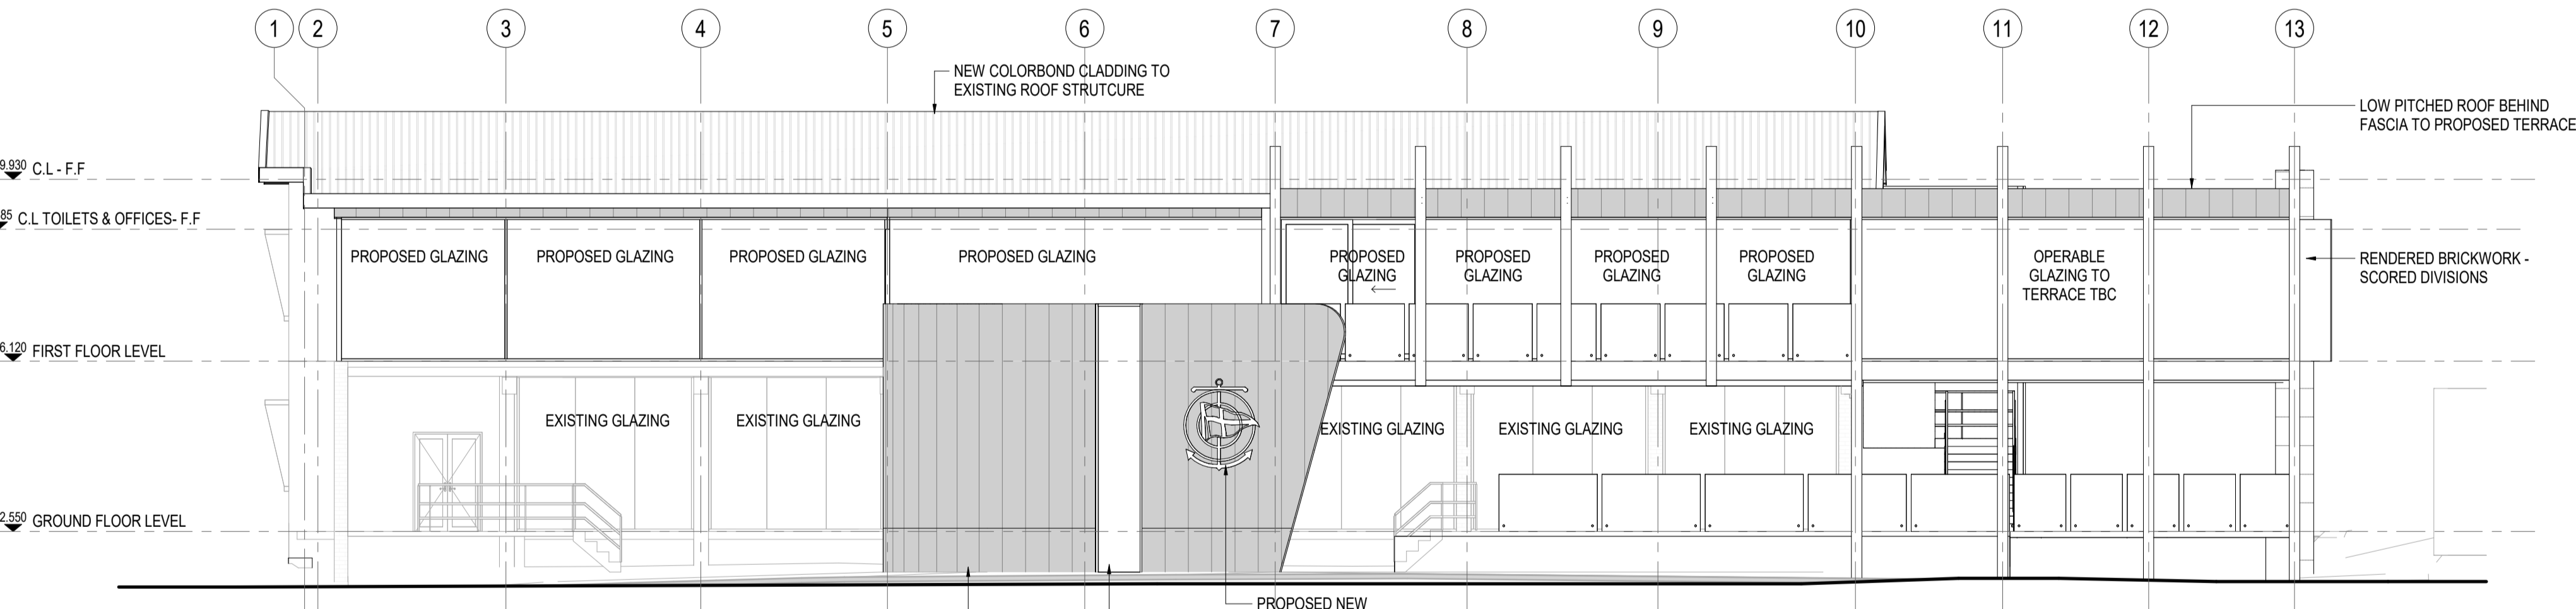

3 SOUTH ELEVATION
A02.02
1: 100

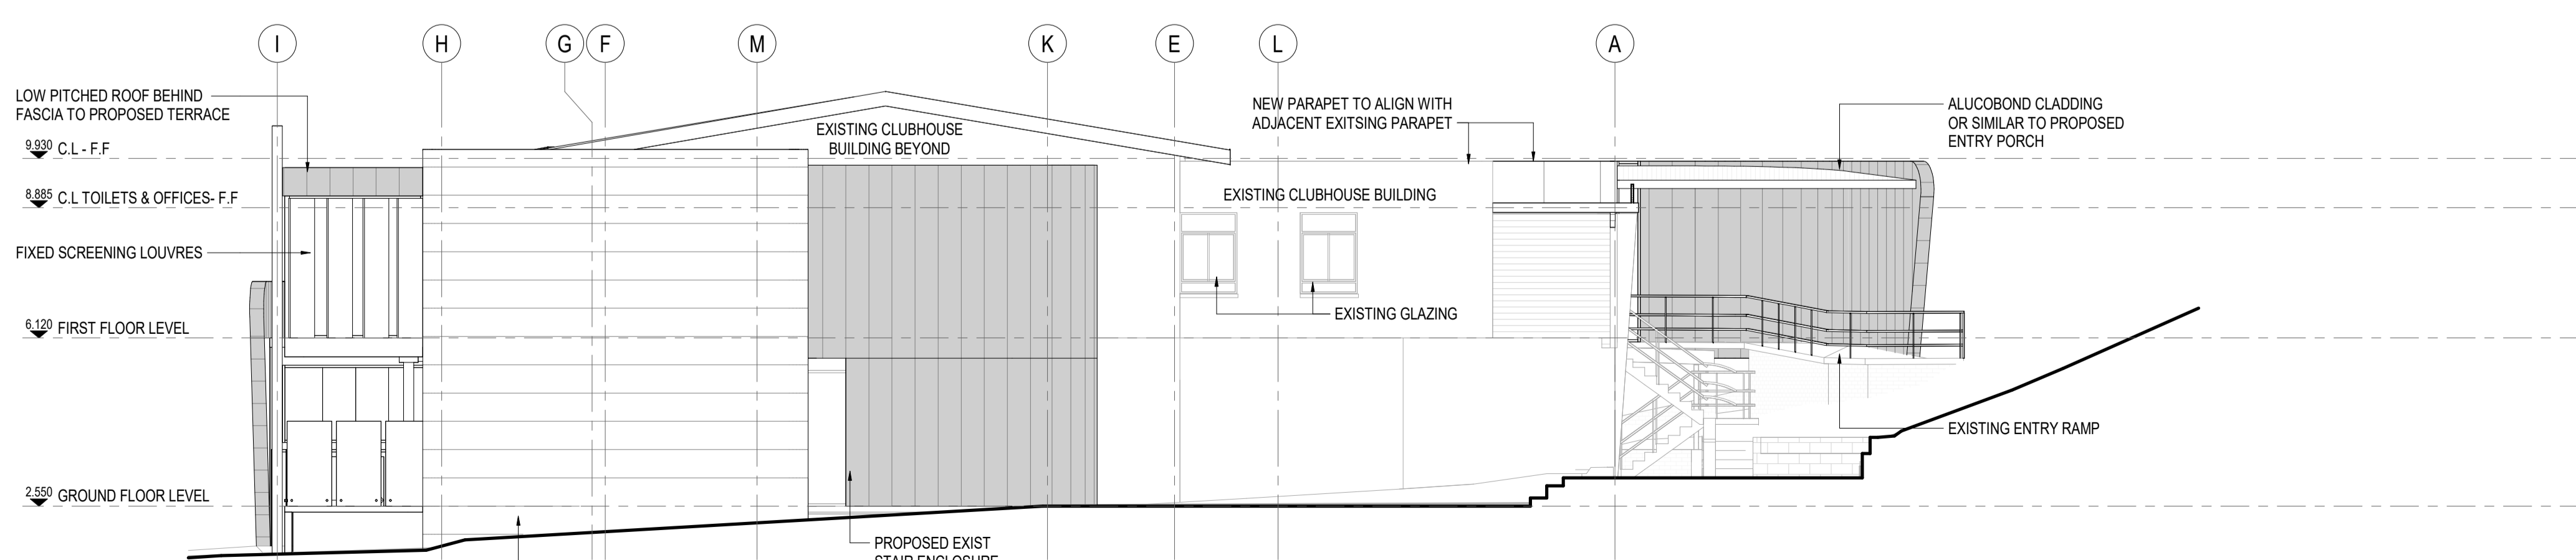

4 EAST ELEVATION
A02.02
1: 100

D 24.05.24 ISSUE FOR INFORMATION

Rev. Date Description

para
metric +61 8 9322 5344
www.parametric.com.au

PARTNERING WITH
ARCFORMAIS
CLIENT

PROJECT
CLAREMONT YACHT CLUB RENOVATIONS


CLAREMONT YACHT CLUB
4 Victoria Ave, Claremont WA 6010

DRAWING TITLE
**ELEVATIONS NEW CONSTRUCTION
A04 ELEVATIONS**


SCALE @ A1
1: 100 DRAWN BY
MS CHECKED BY
PM

STATUS
ISSUE FOR INFORMATION

PROJECT No.
23025 DRAWING No.
A04.01 REVISION
D

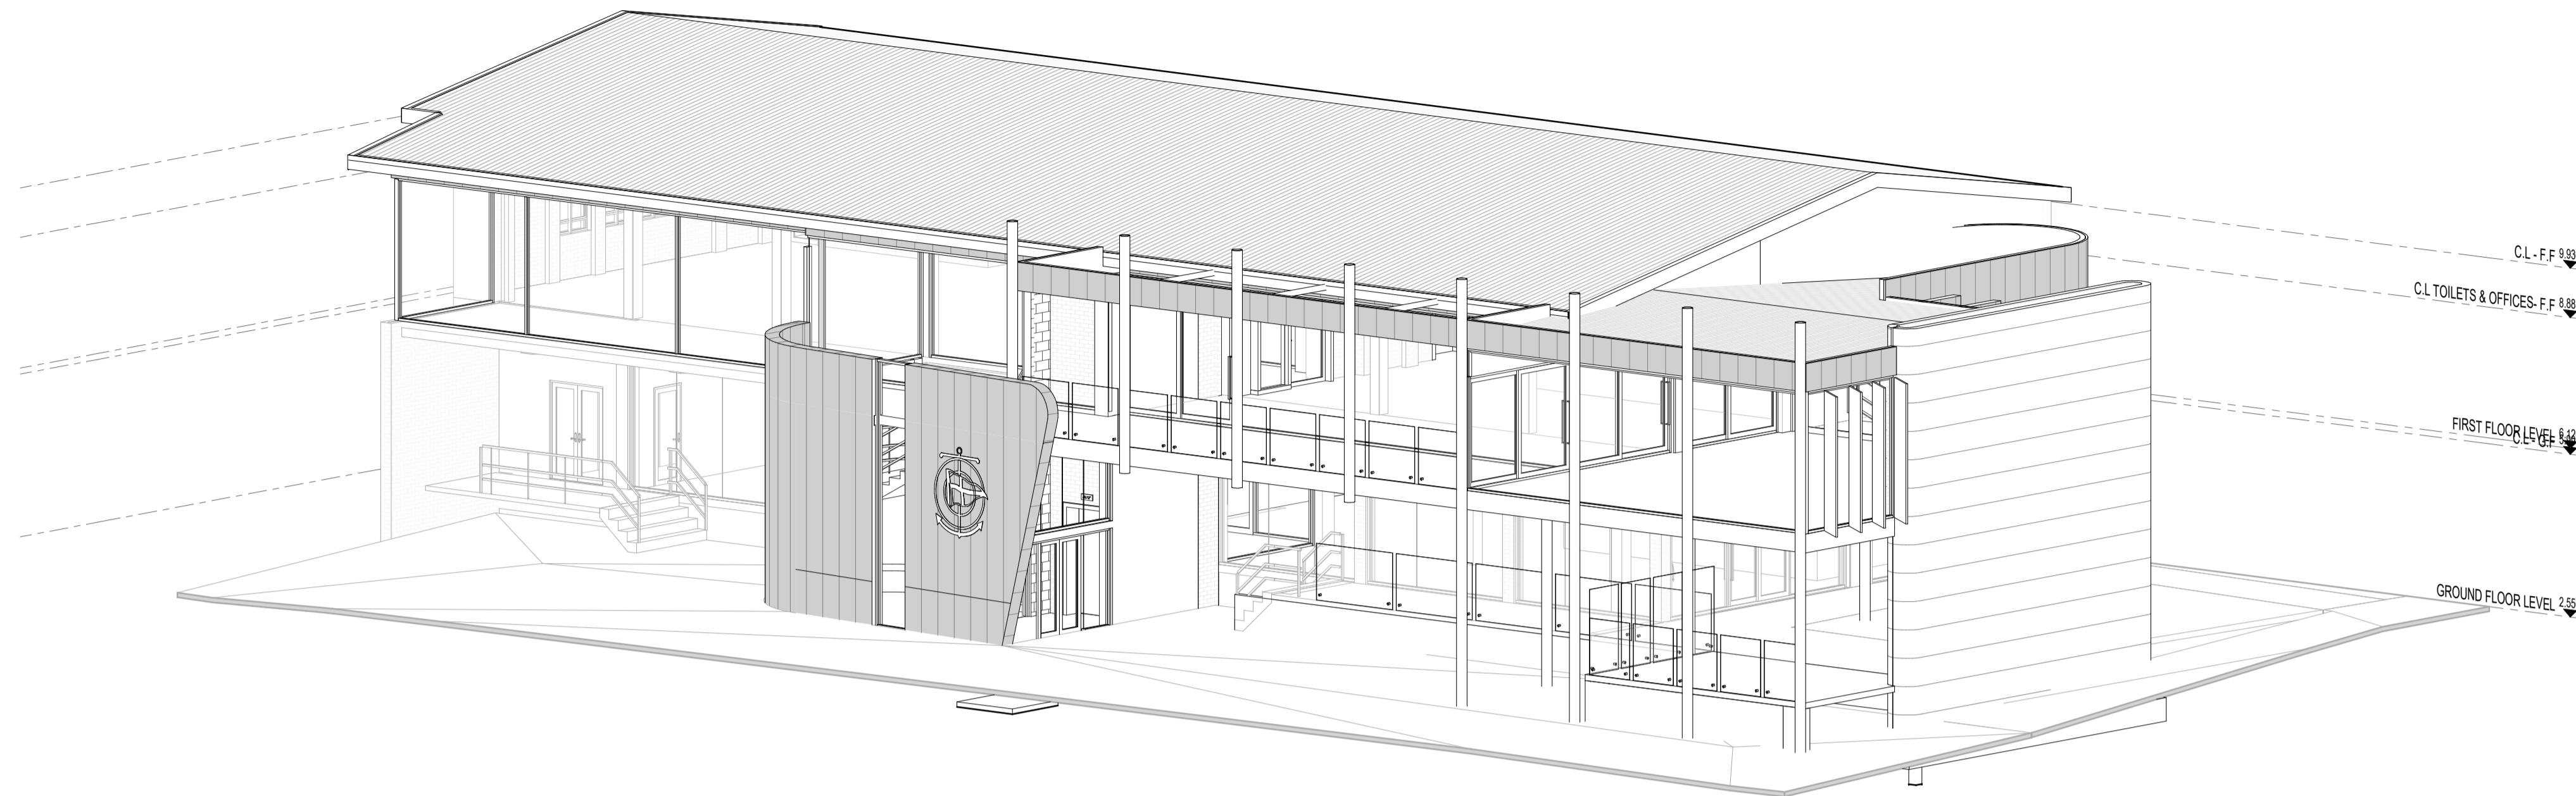

1 Overall 3D 1

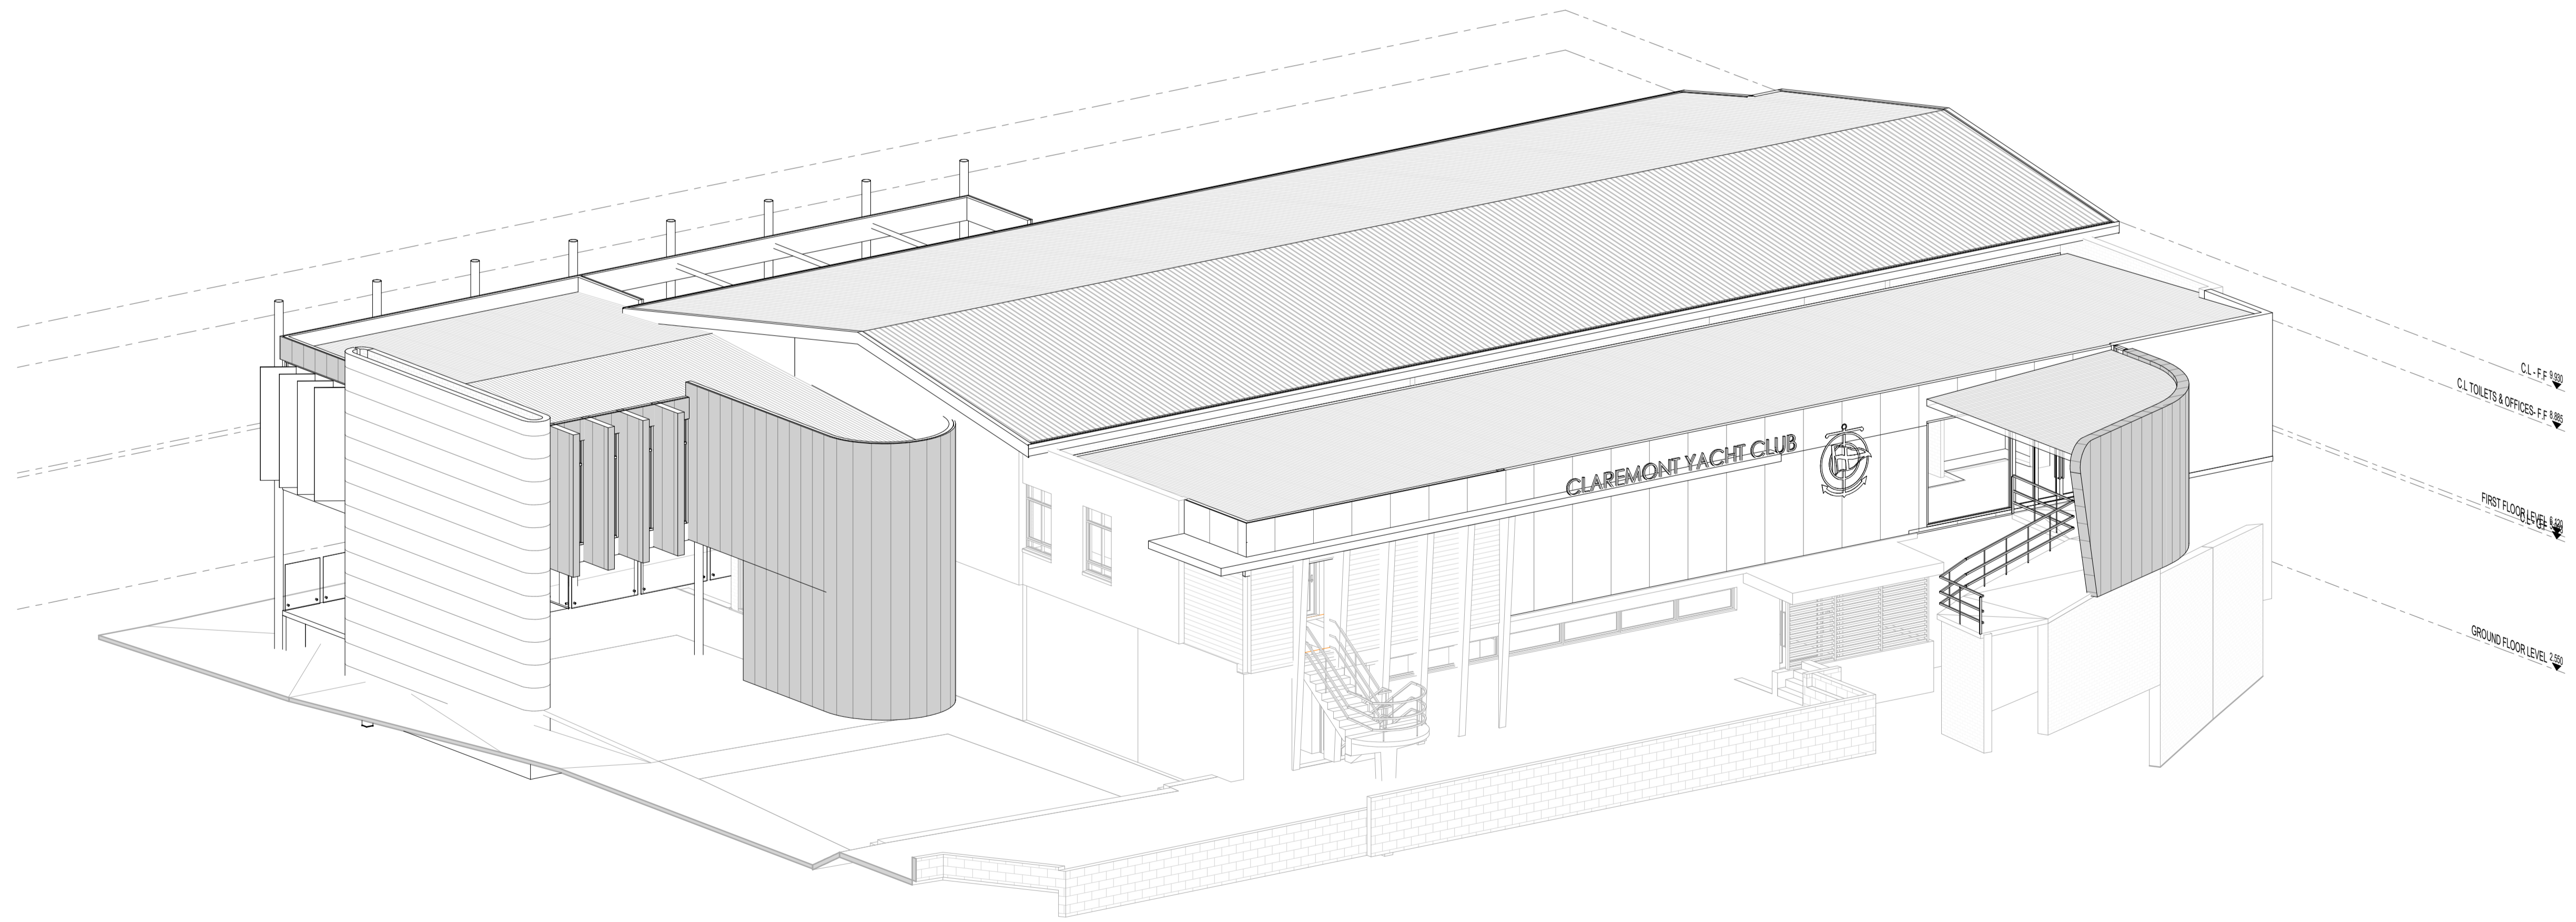

2 Overall 3D 2

D 24.05.24 ISSUE FOR INFORMATION
Rev. Date Description

parametric +61 8 9322 5344
www.parametric.com.au

PARTNERING WITH
ARCFORMIS
CLIENT

PROJECT
CLAREMONT YACHT CLUB RENOVATIONS

CLAREMONT YACHT CLUB
4 Victoria Ave, Claremont WA 6010

DRAWING TITLE
OVERALL 3D VIEWS
SK SKETCHES

SCALE @ A1 DRAWN BY MS CHECKED BY PM

STATUS
ISSUE FOR INFORMATION

PROJECT No. 23025 DRAWING No. SK.021 REVISION D

100mm
50mm
20mm